


SITE PLAN AS EXISTING scale: 1:500

NOTE: CAR PARKING SURFACE TO BE WELL
RAISED & CONSOLIDATED HARDSCAPE WITH HARD
DRAINAGE TO PREVENT OIL FROM HIGHWAY AT ALL TIMES.

SITE LAYOUT AS PROPOSED scale: 1:500

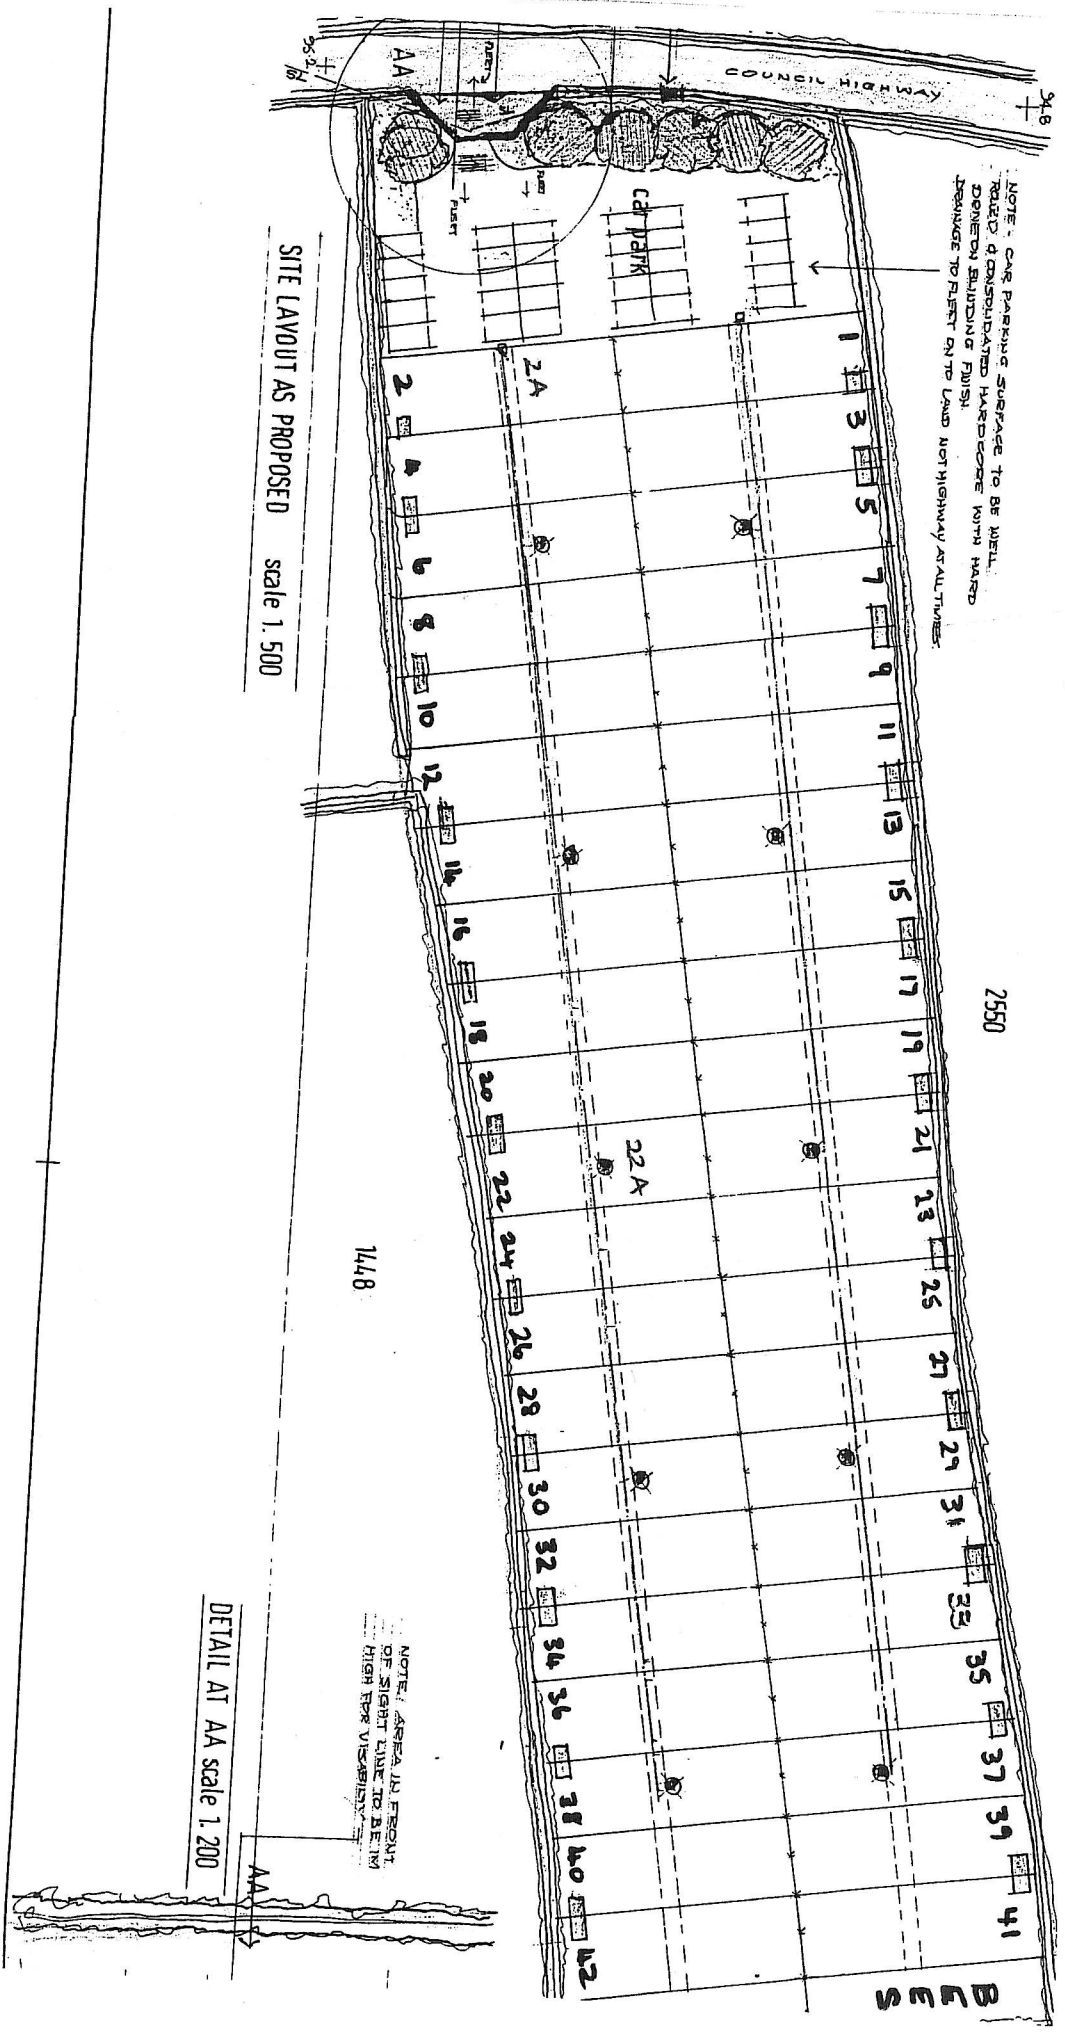

DETAIL AT AA scale 1:200

